


T17 UMKEHRDACH

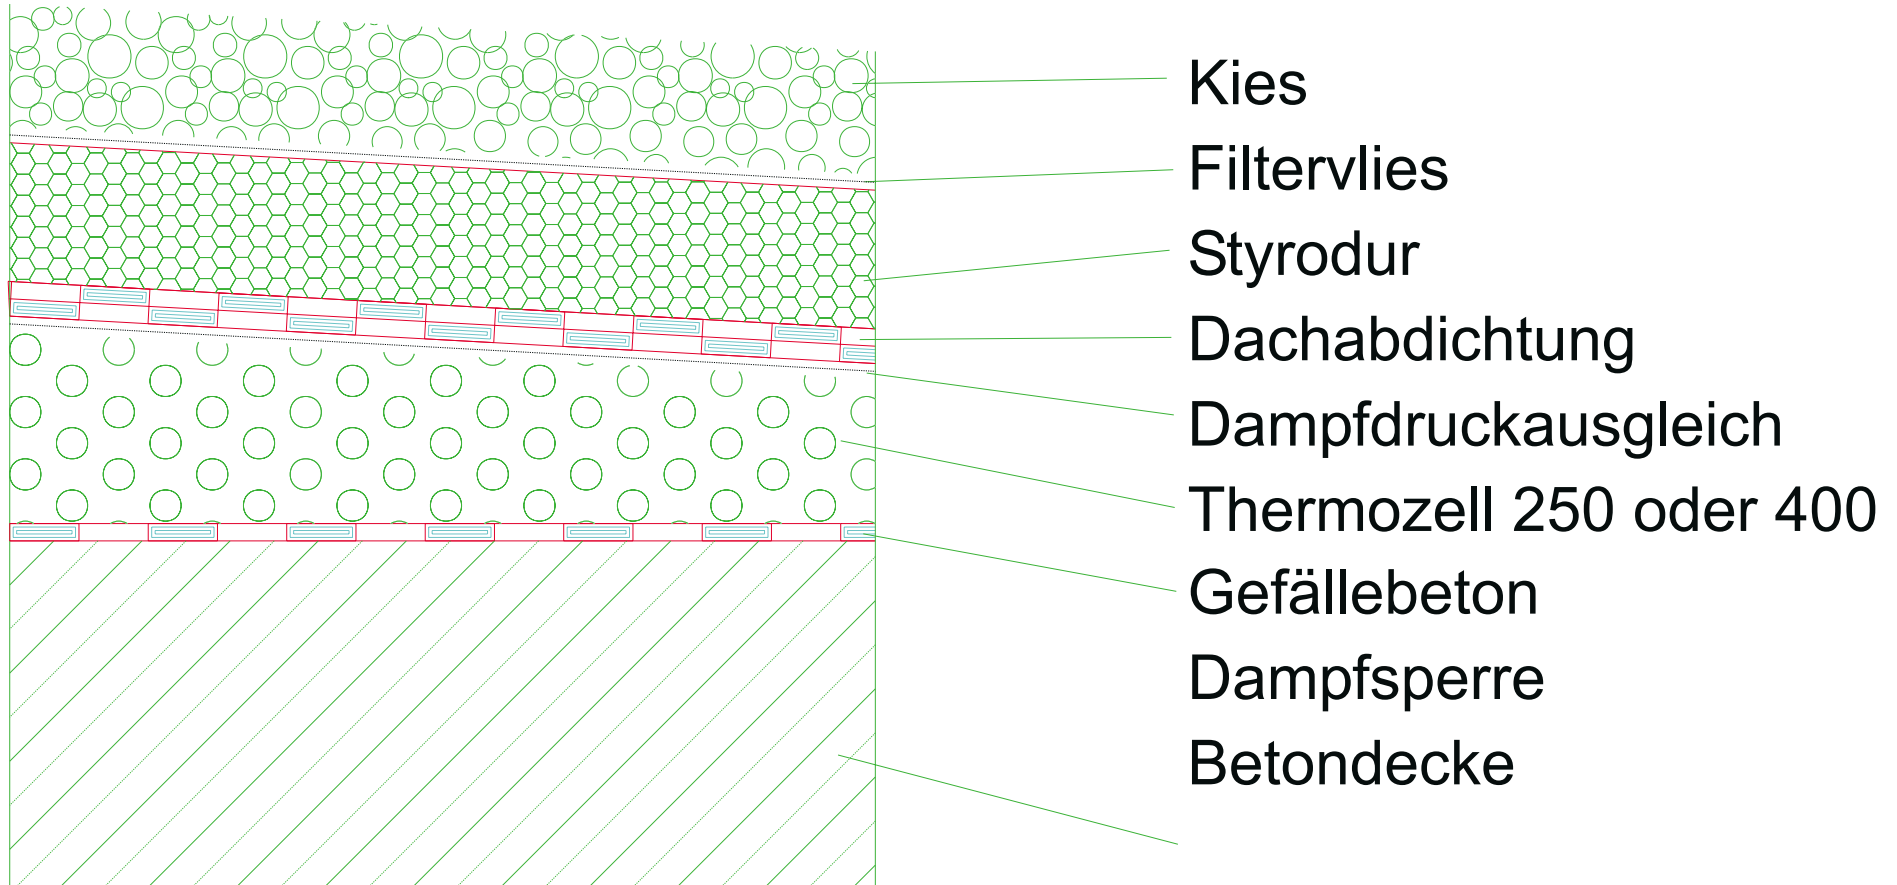

beheizt